


narciso^{va}

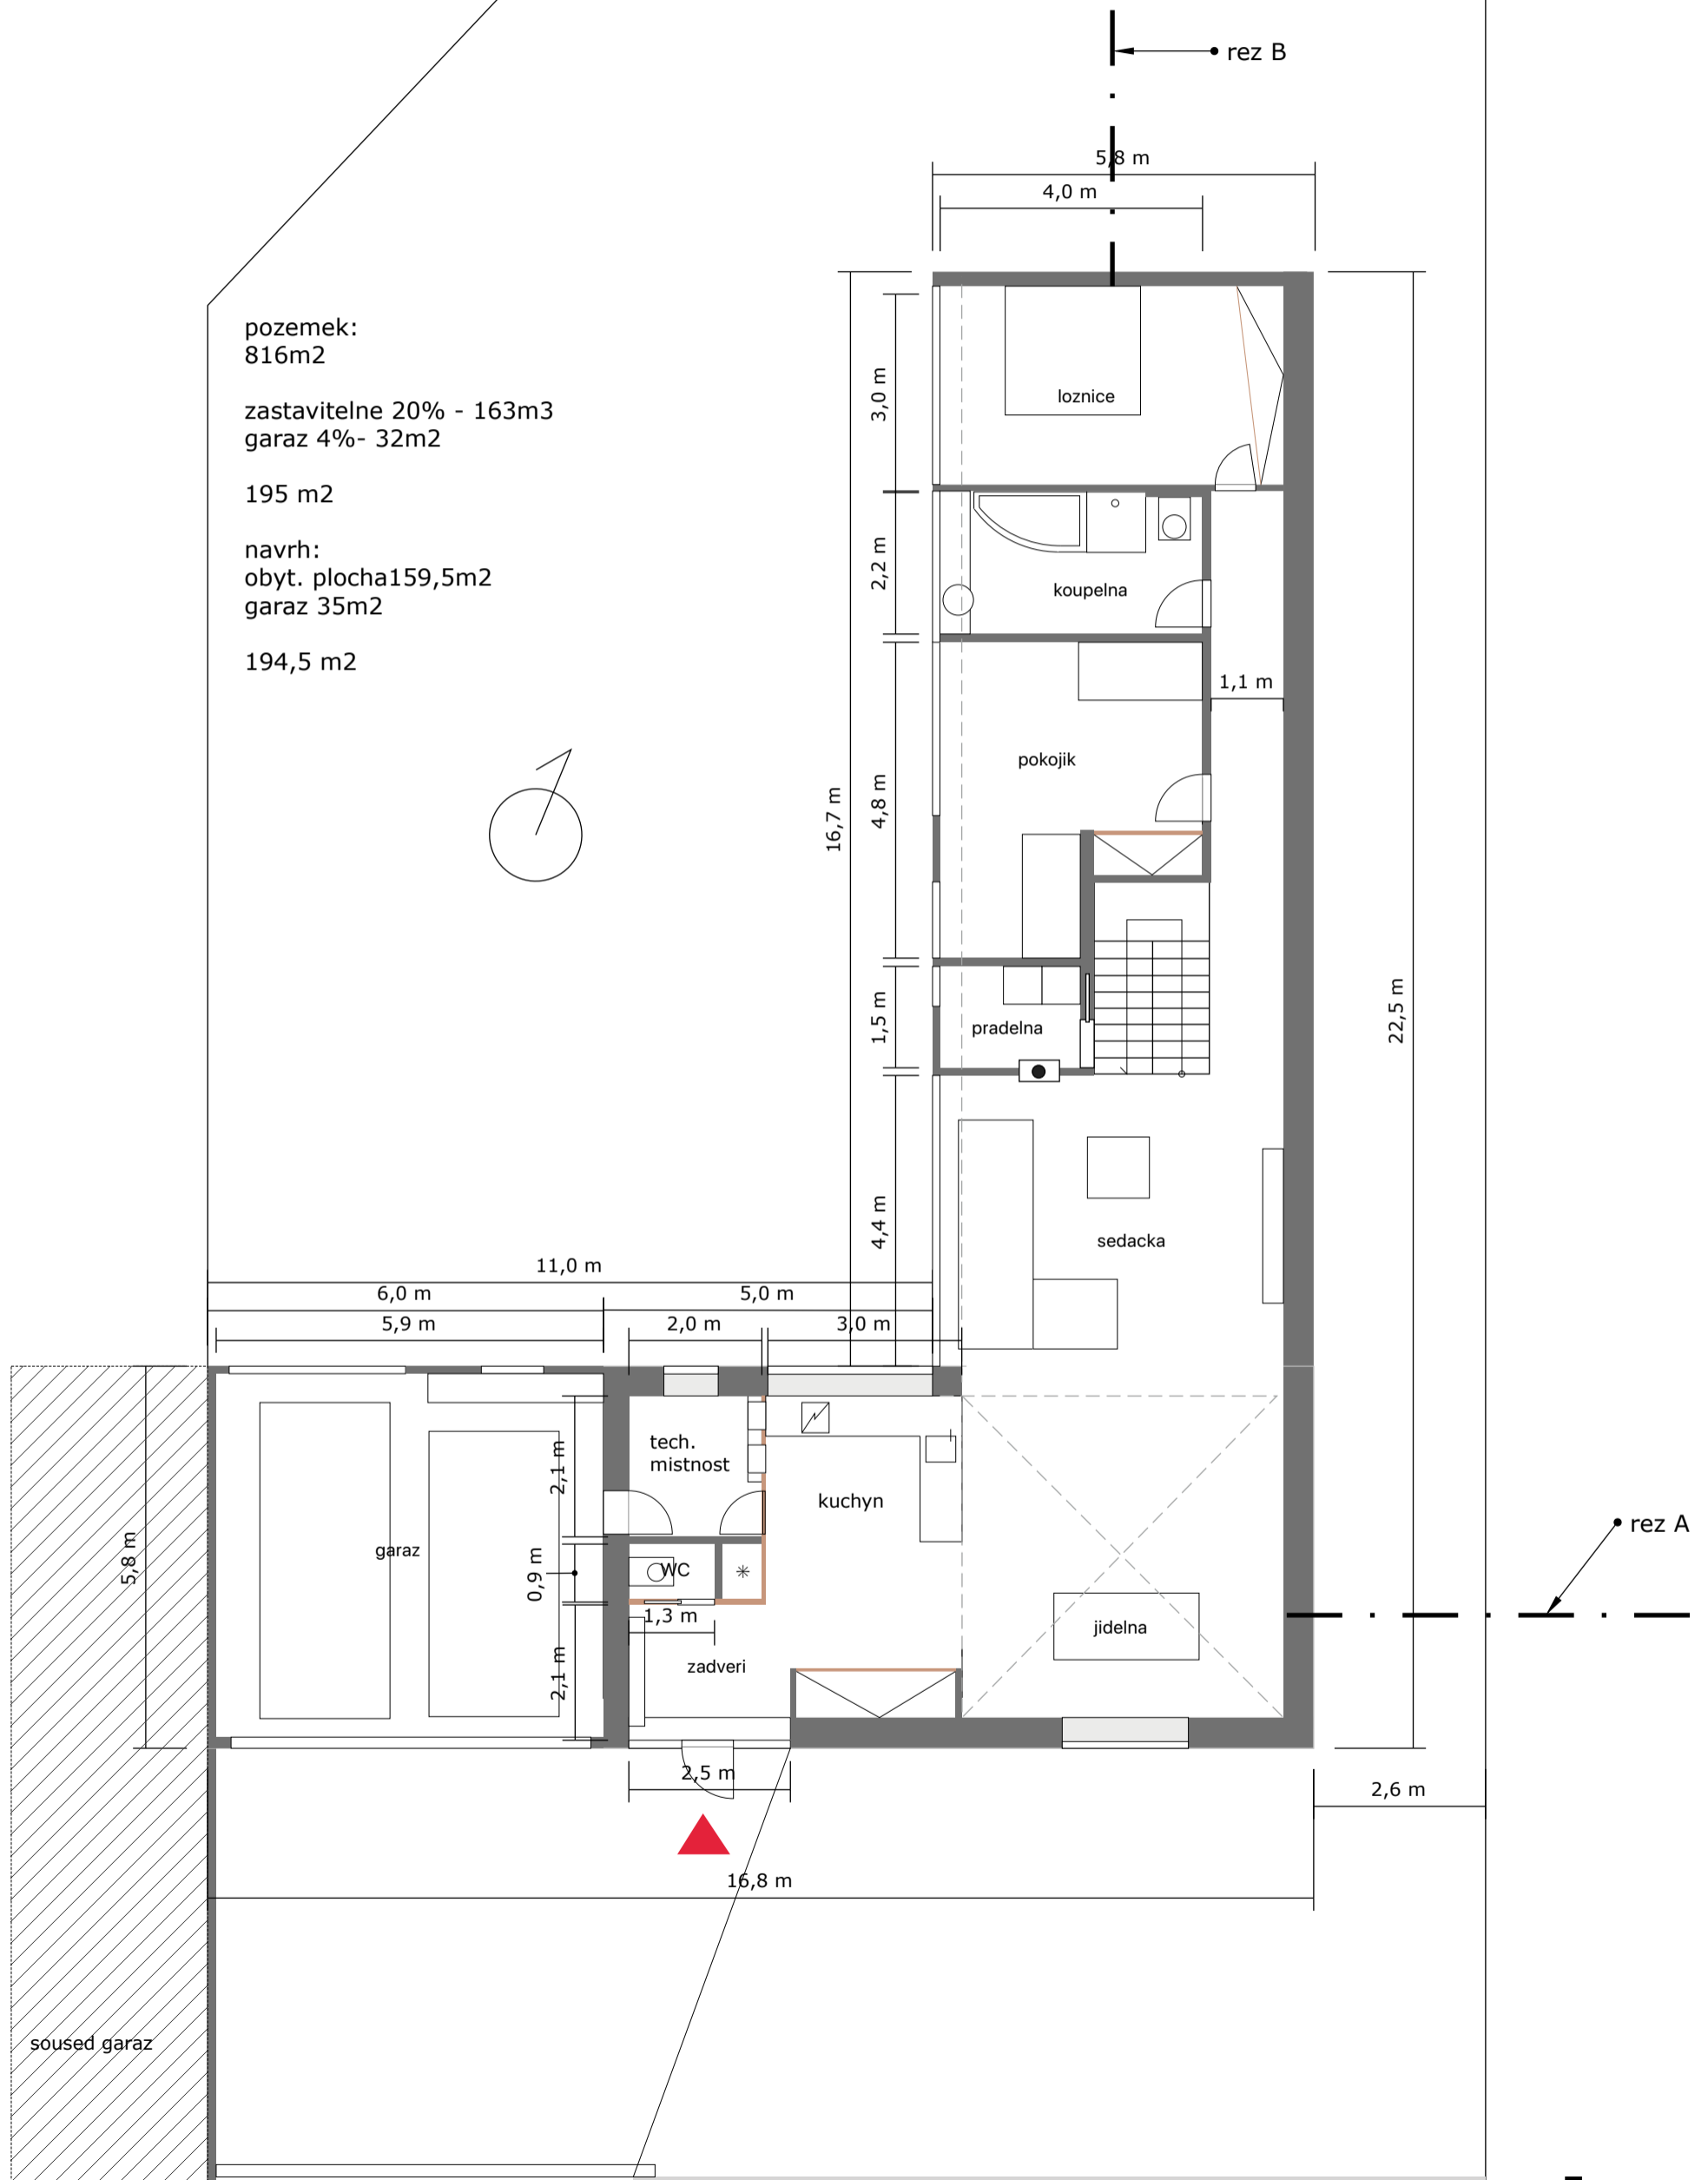

pozemek:
816m²


zastavitelne 20% - 163m³
garaz 4%- 32m²

195 m²

navrh:
obyt. plocha 159,5m²
garaz 35m²


194,5 m²

NP

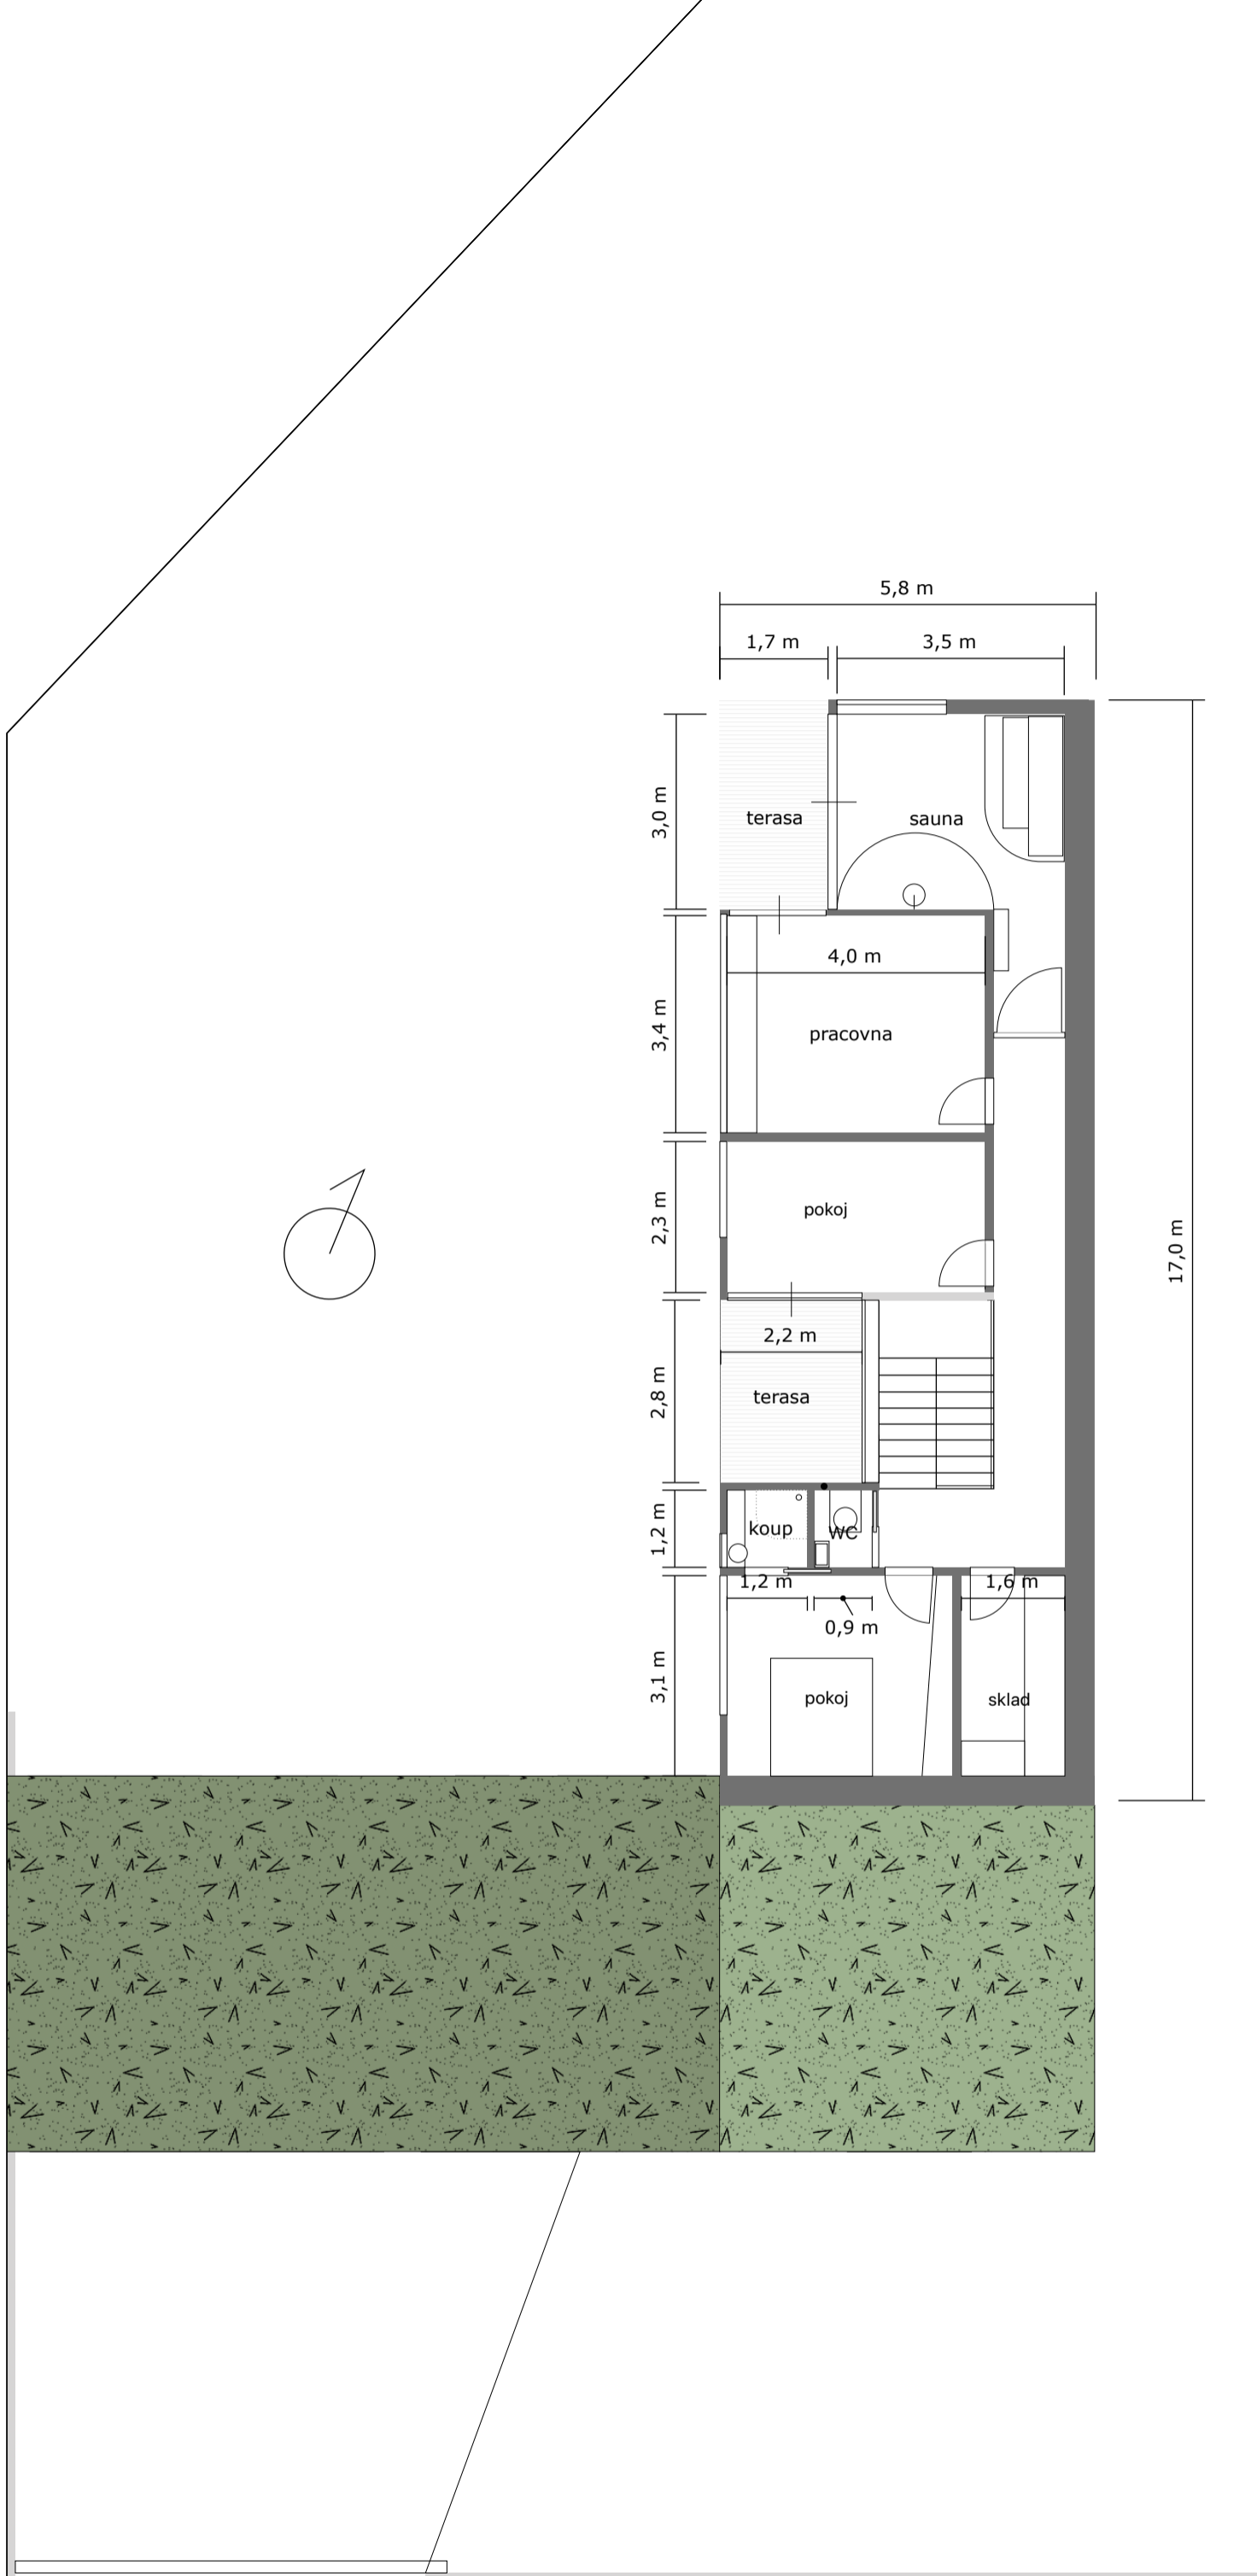



narcisova

rez A

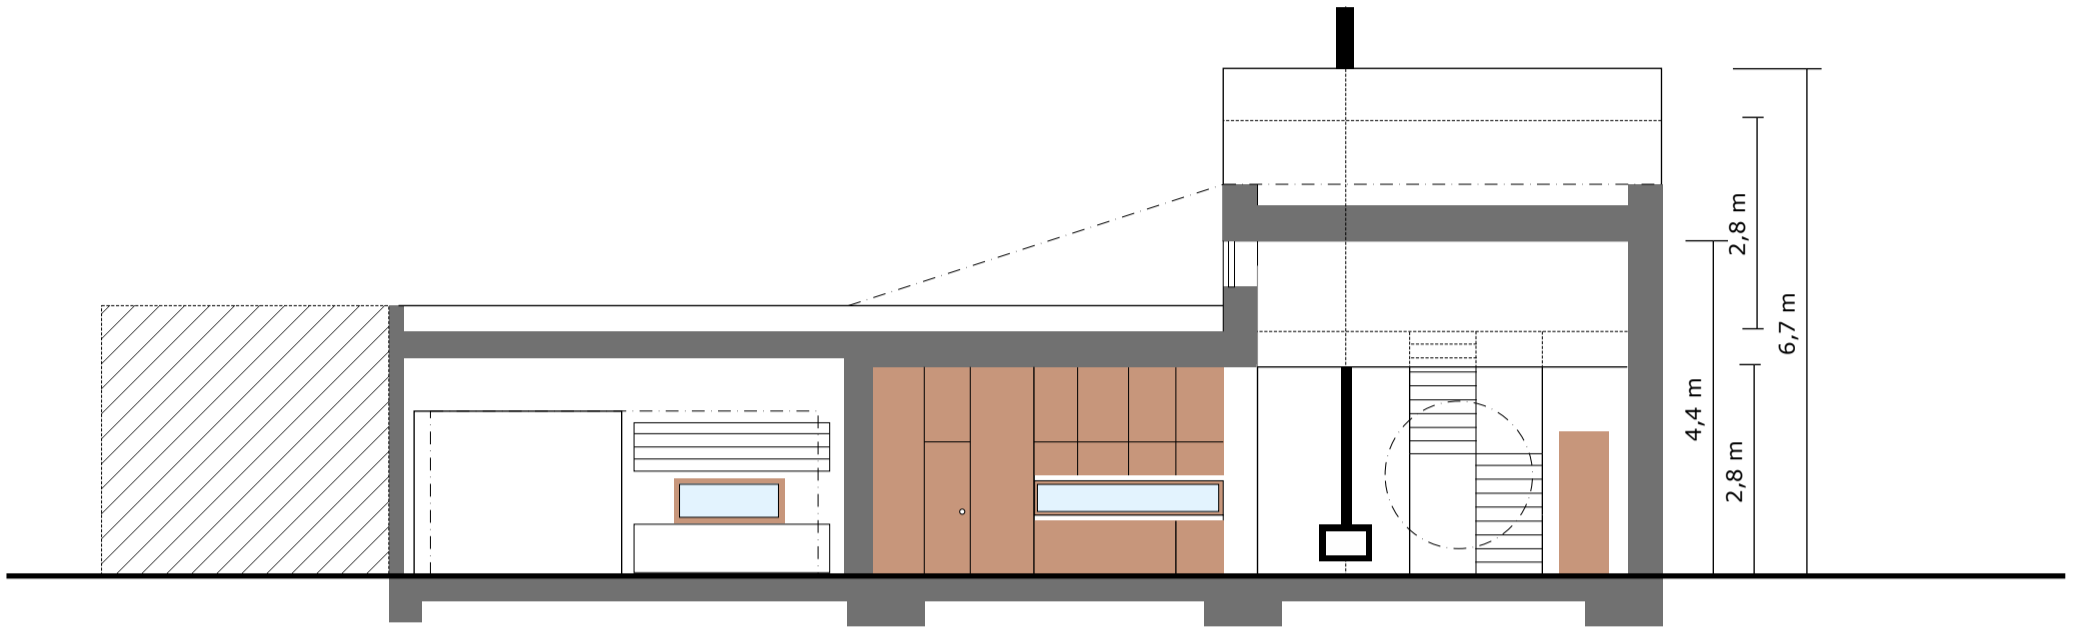

rez B


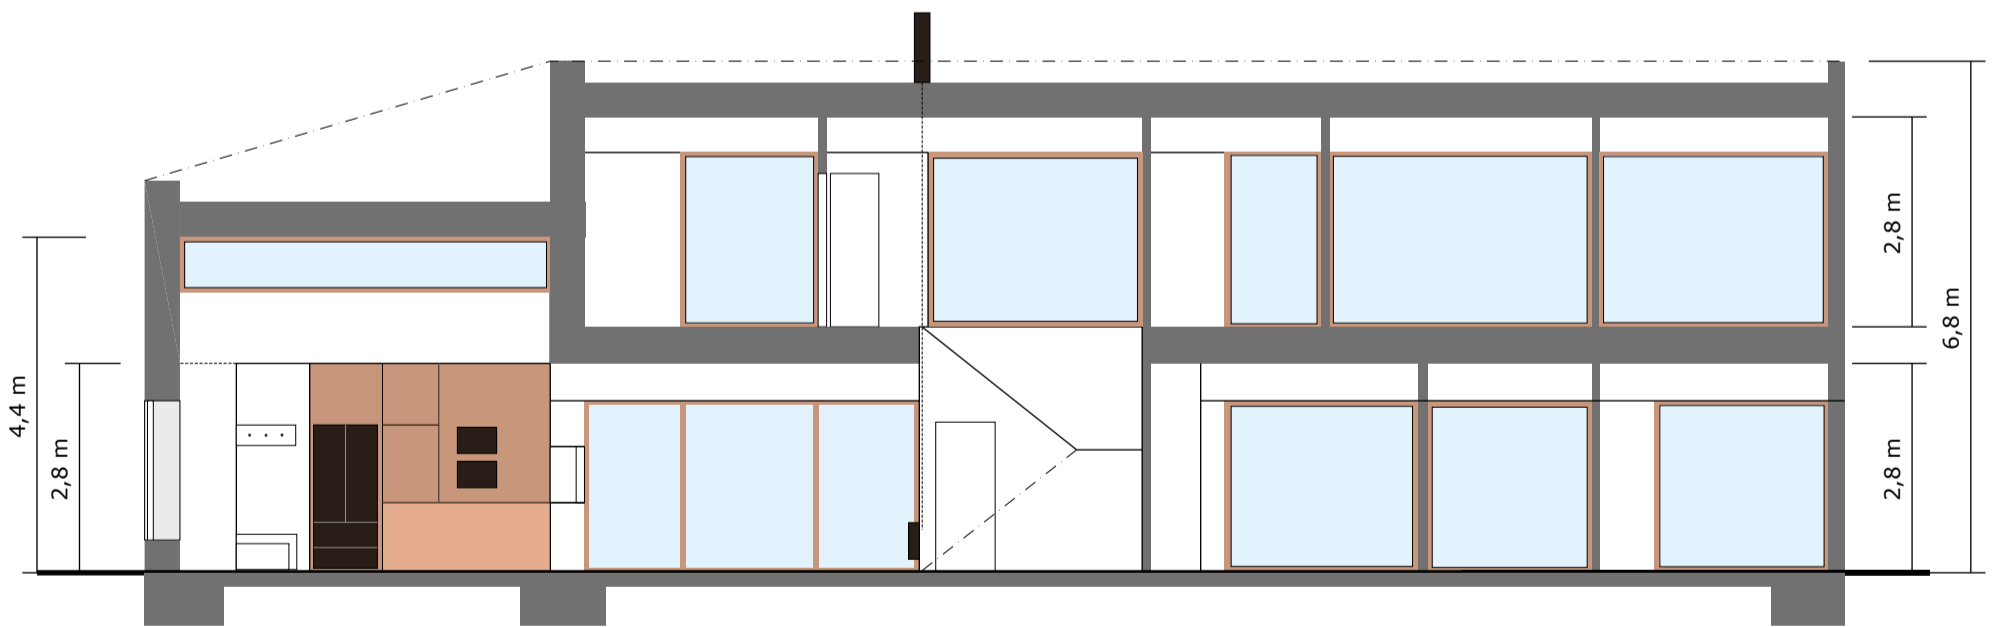


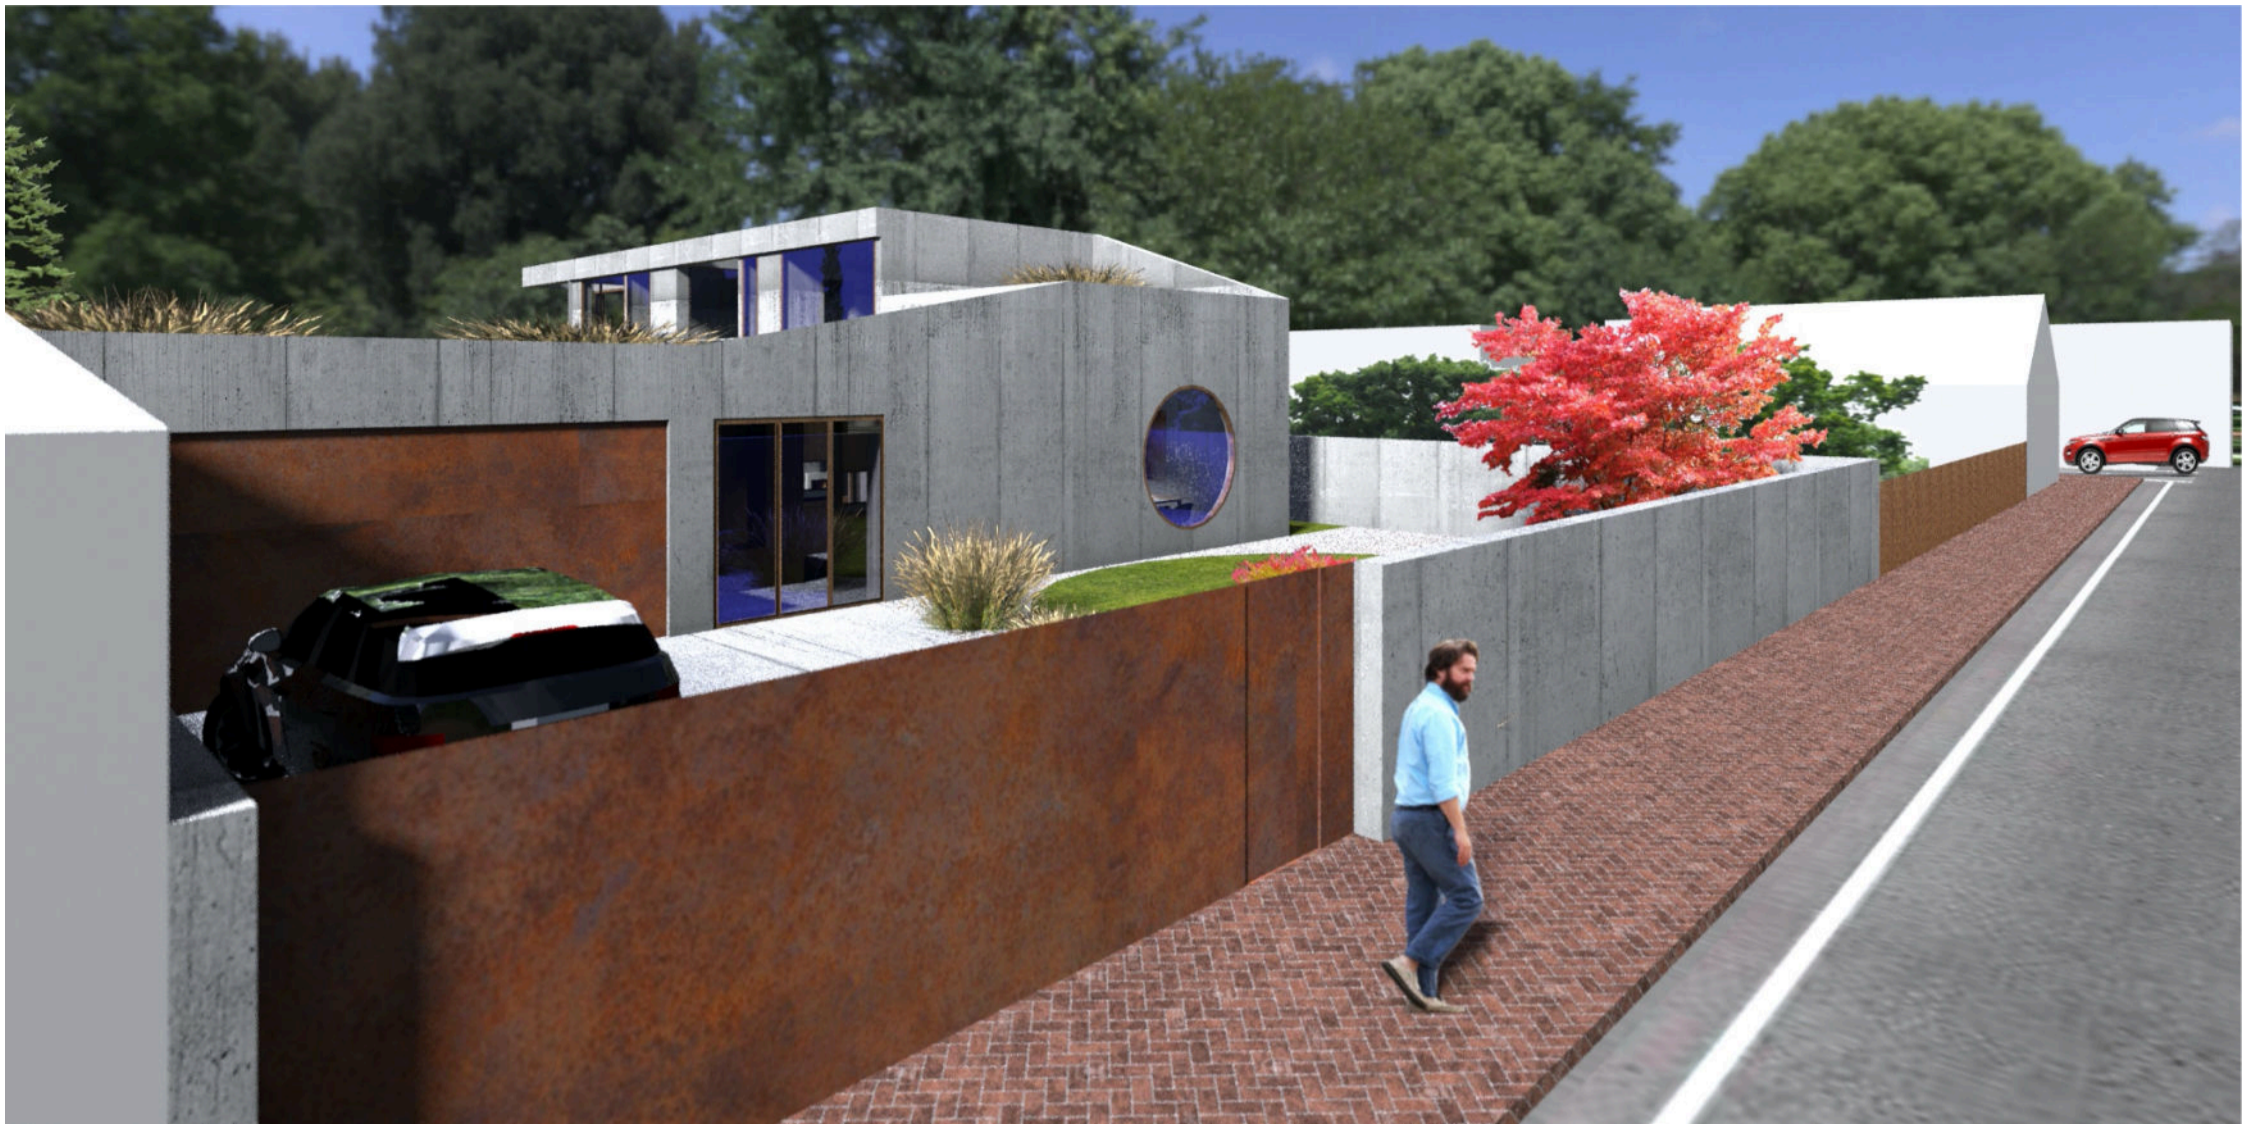


narcisova





narcisova

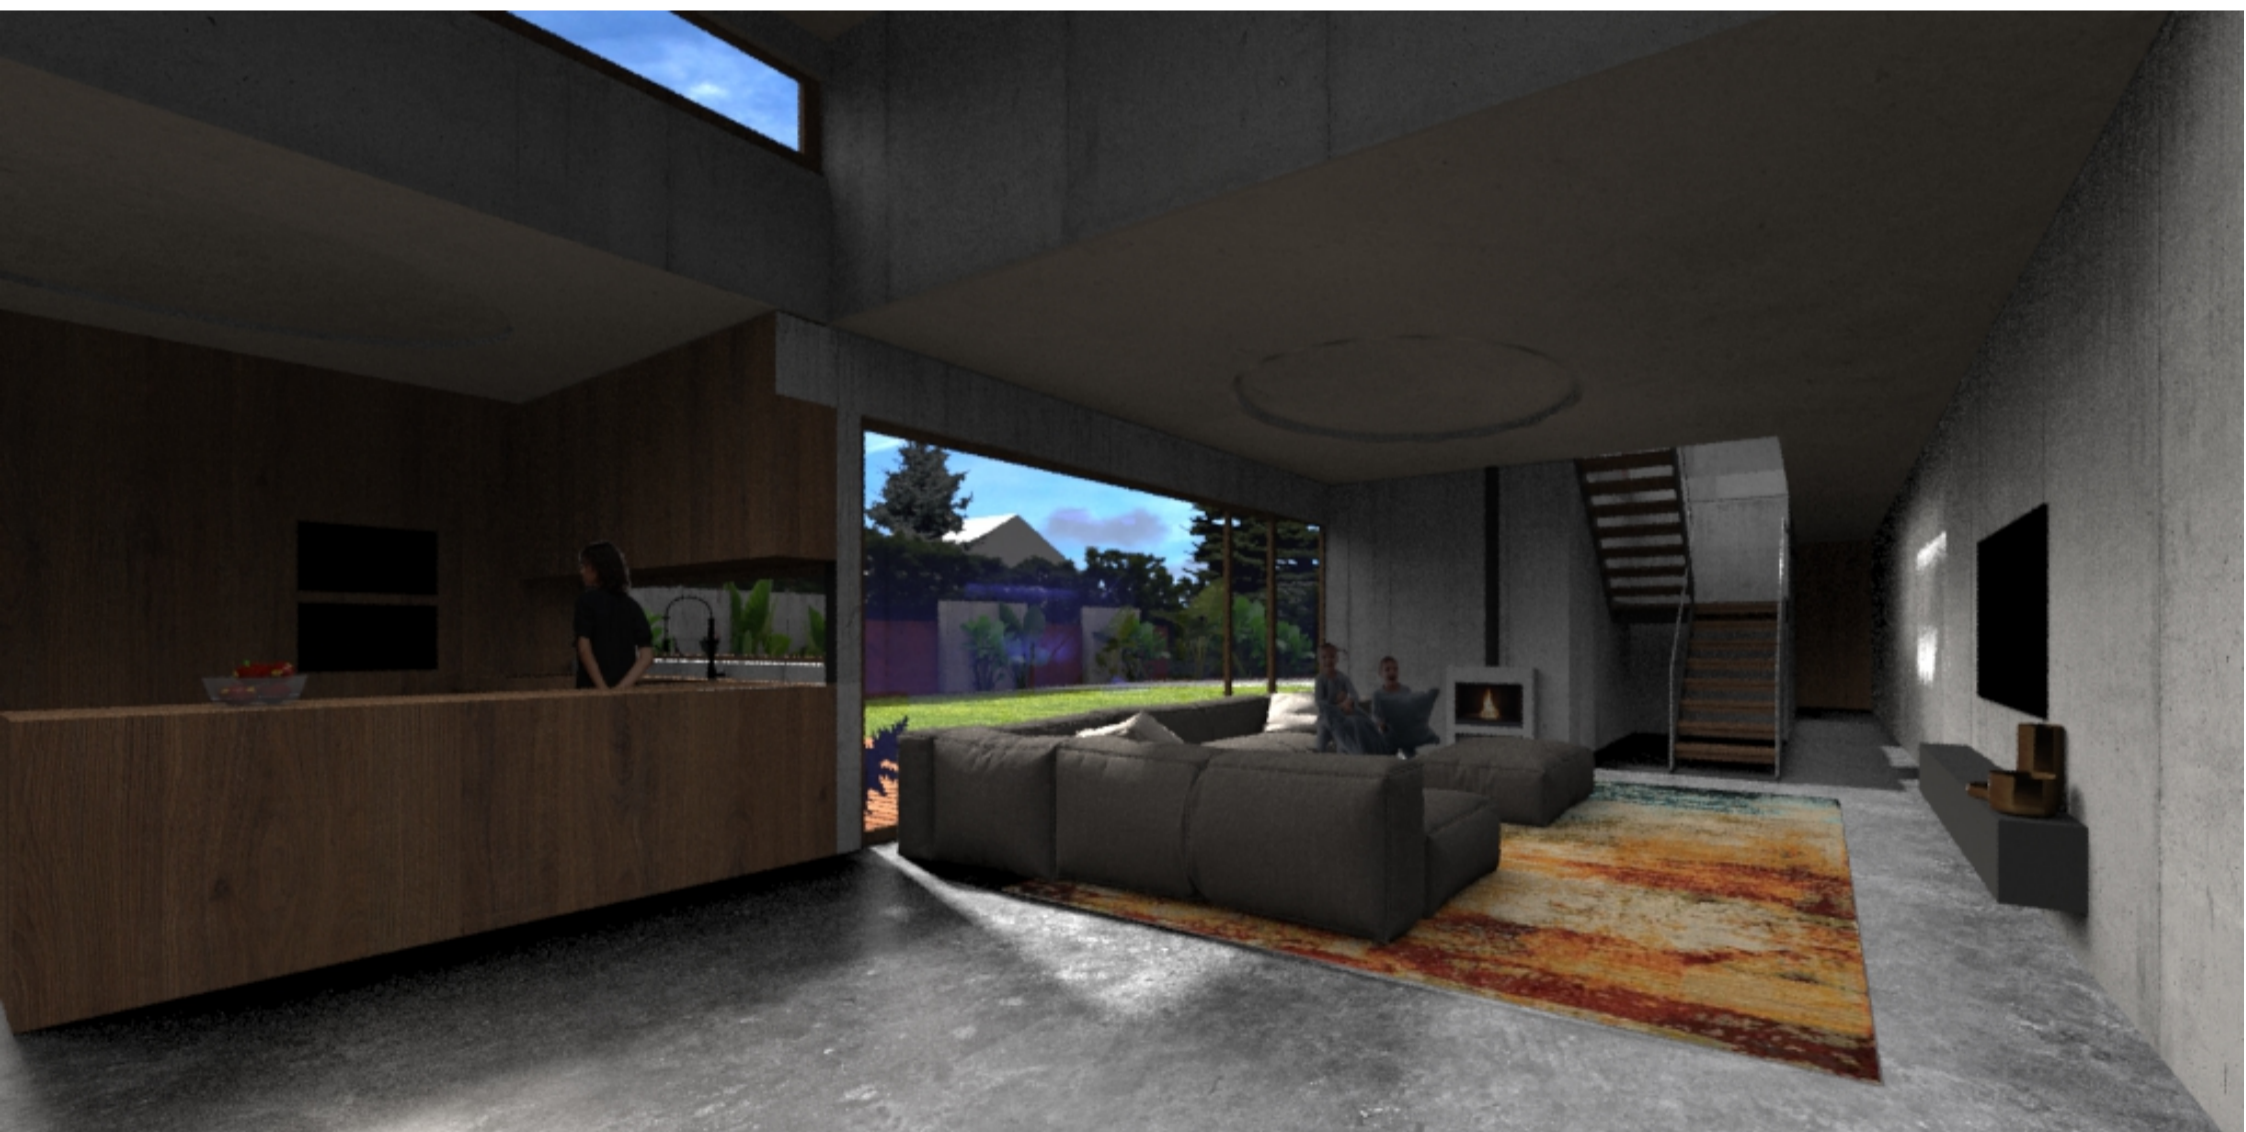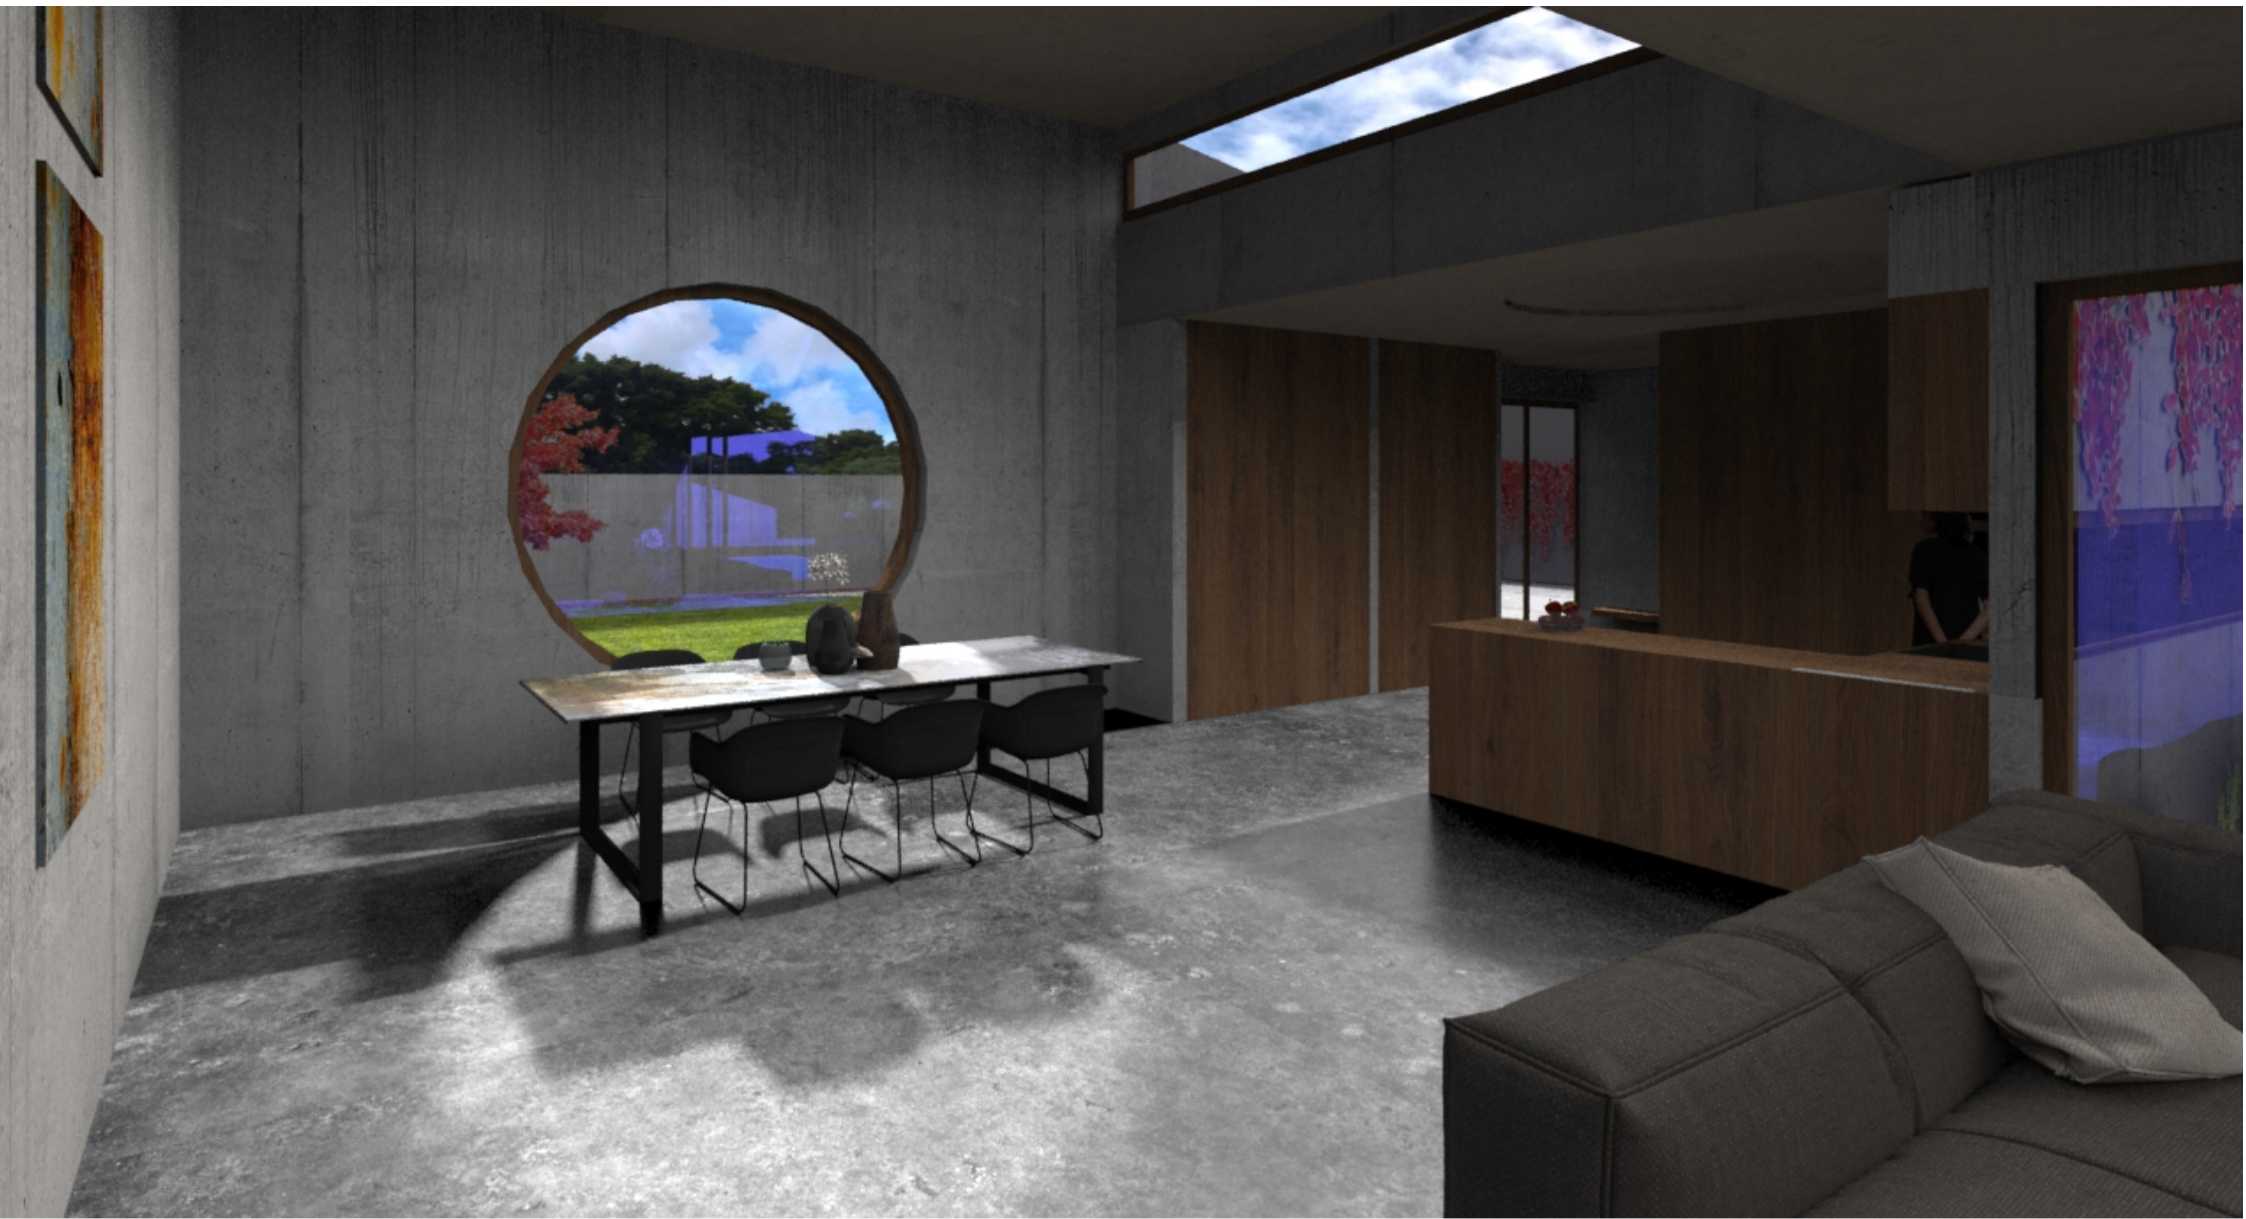

narcisova

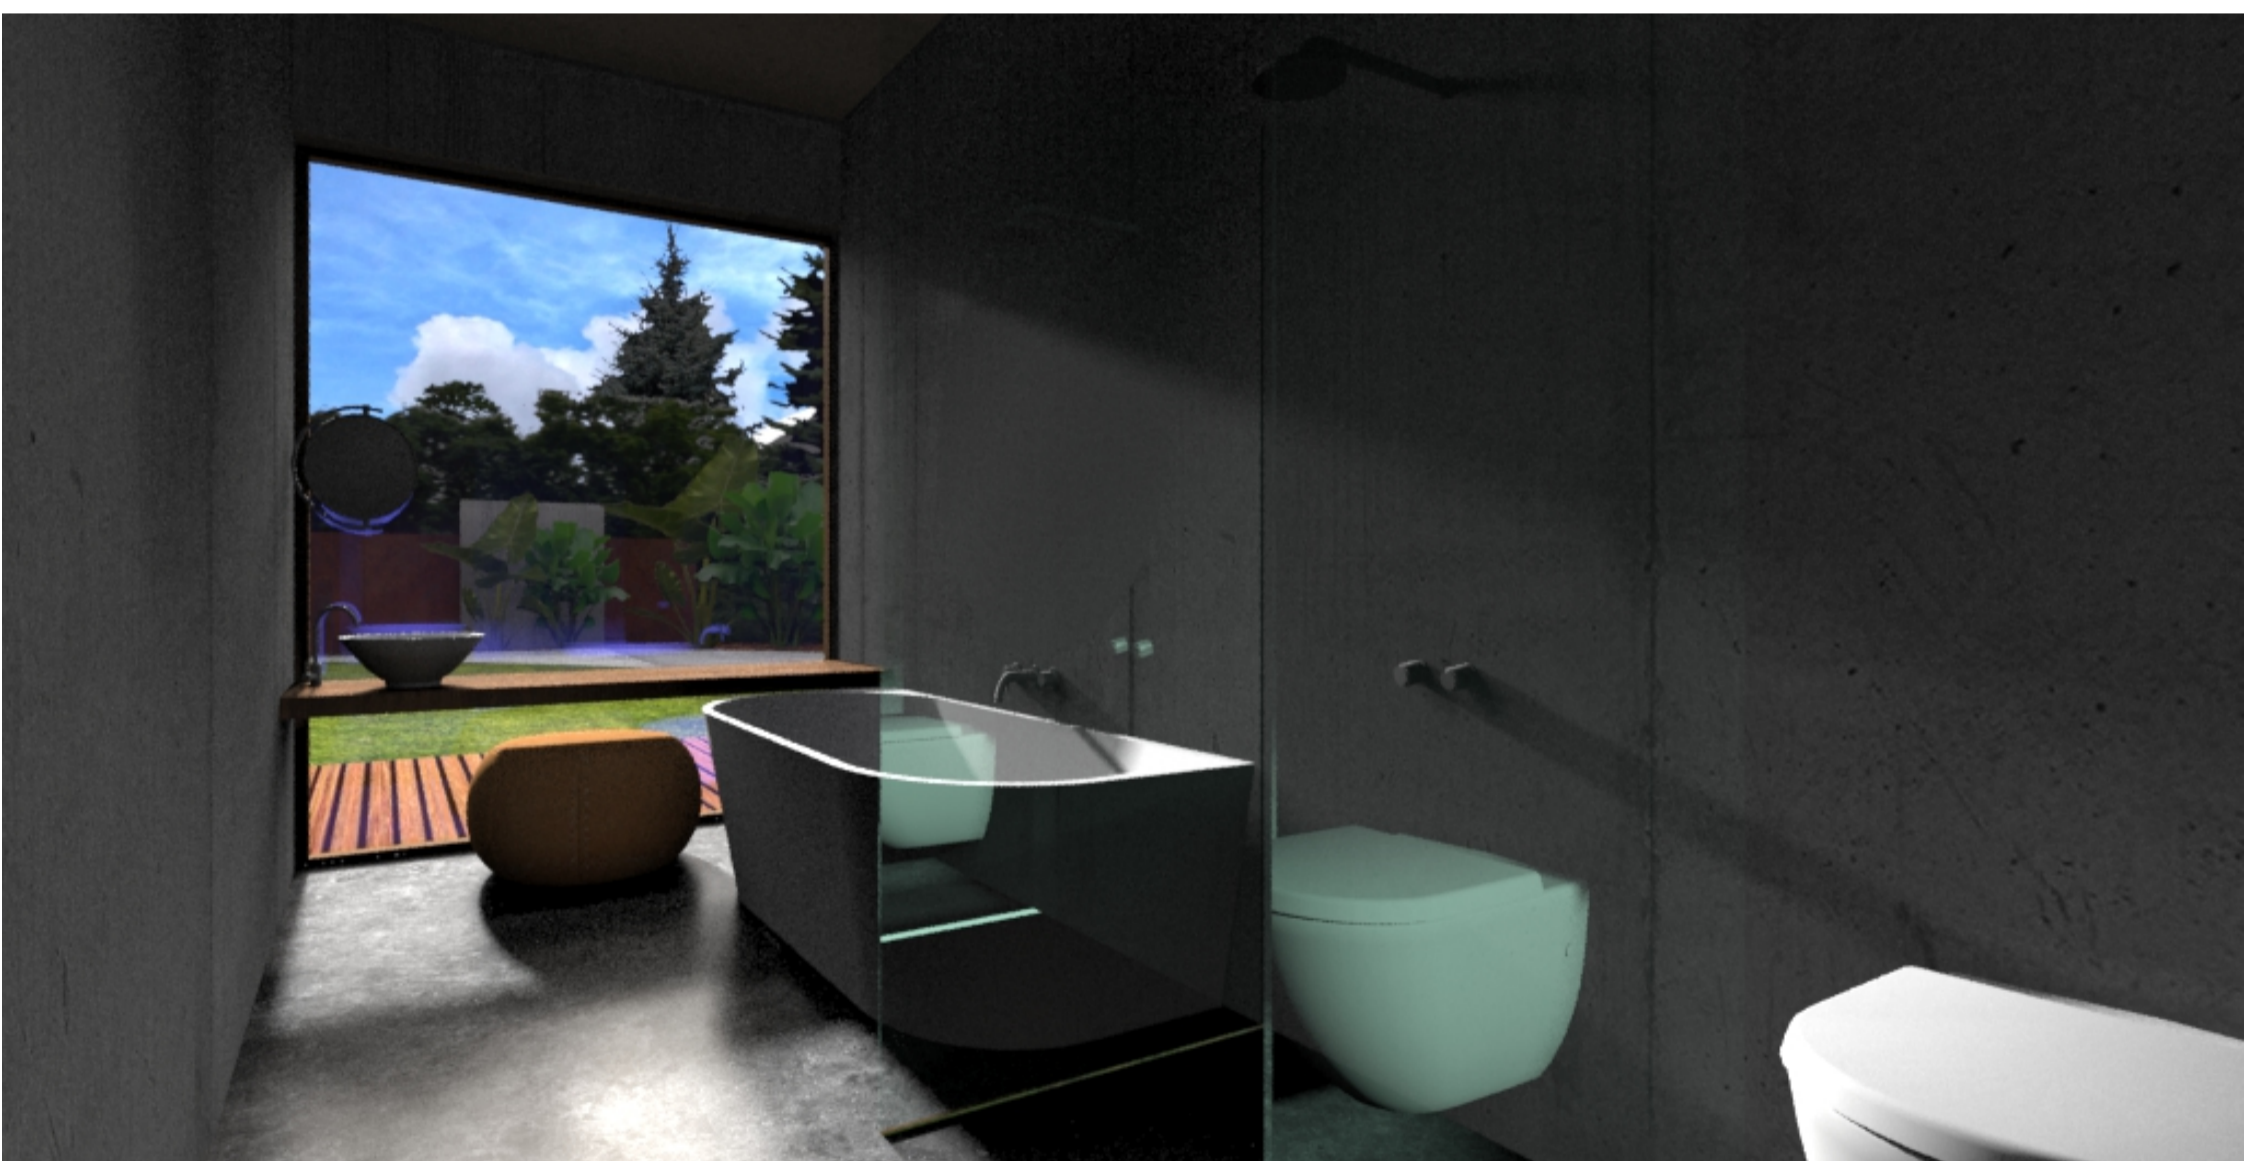

narcisova

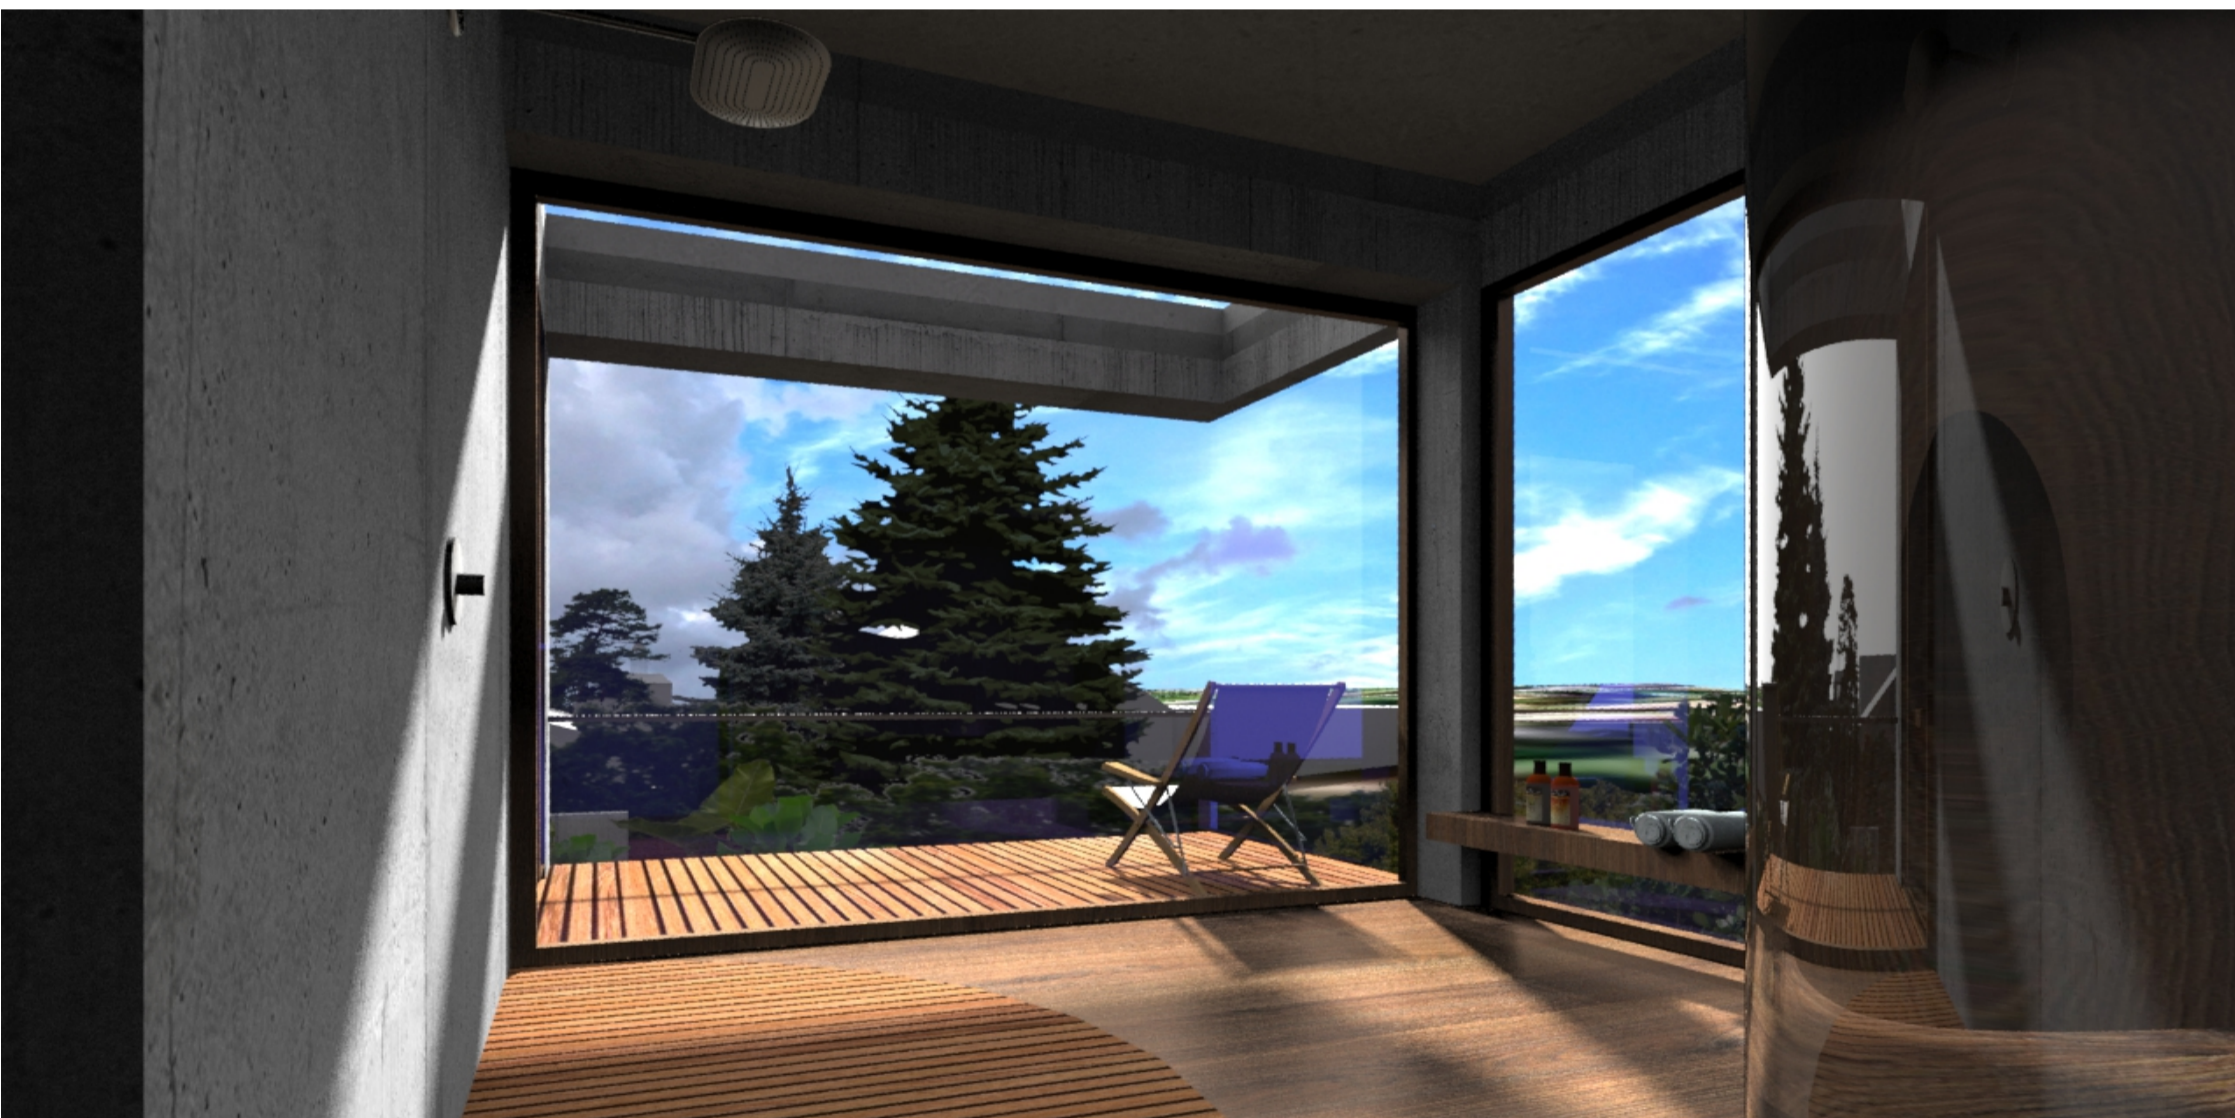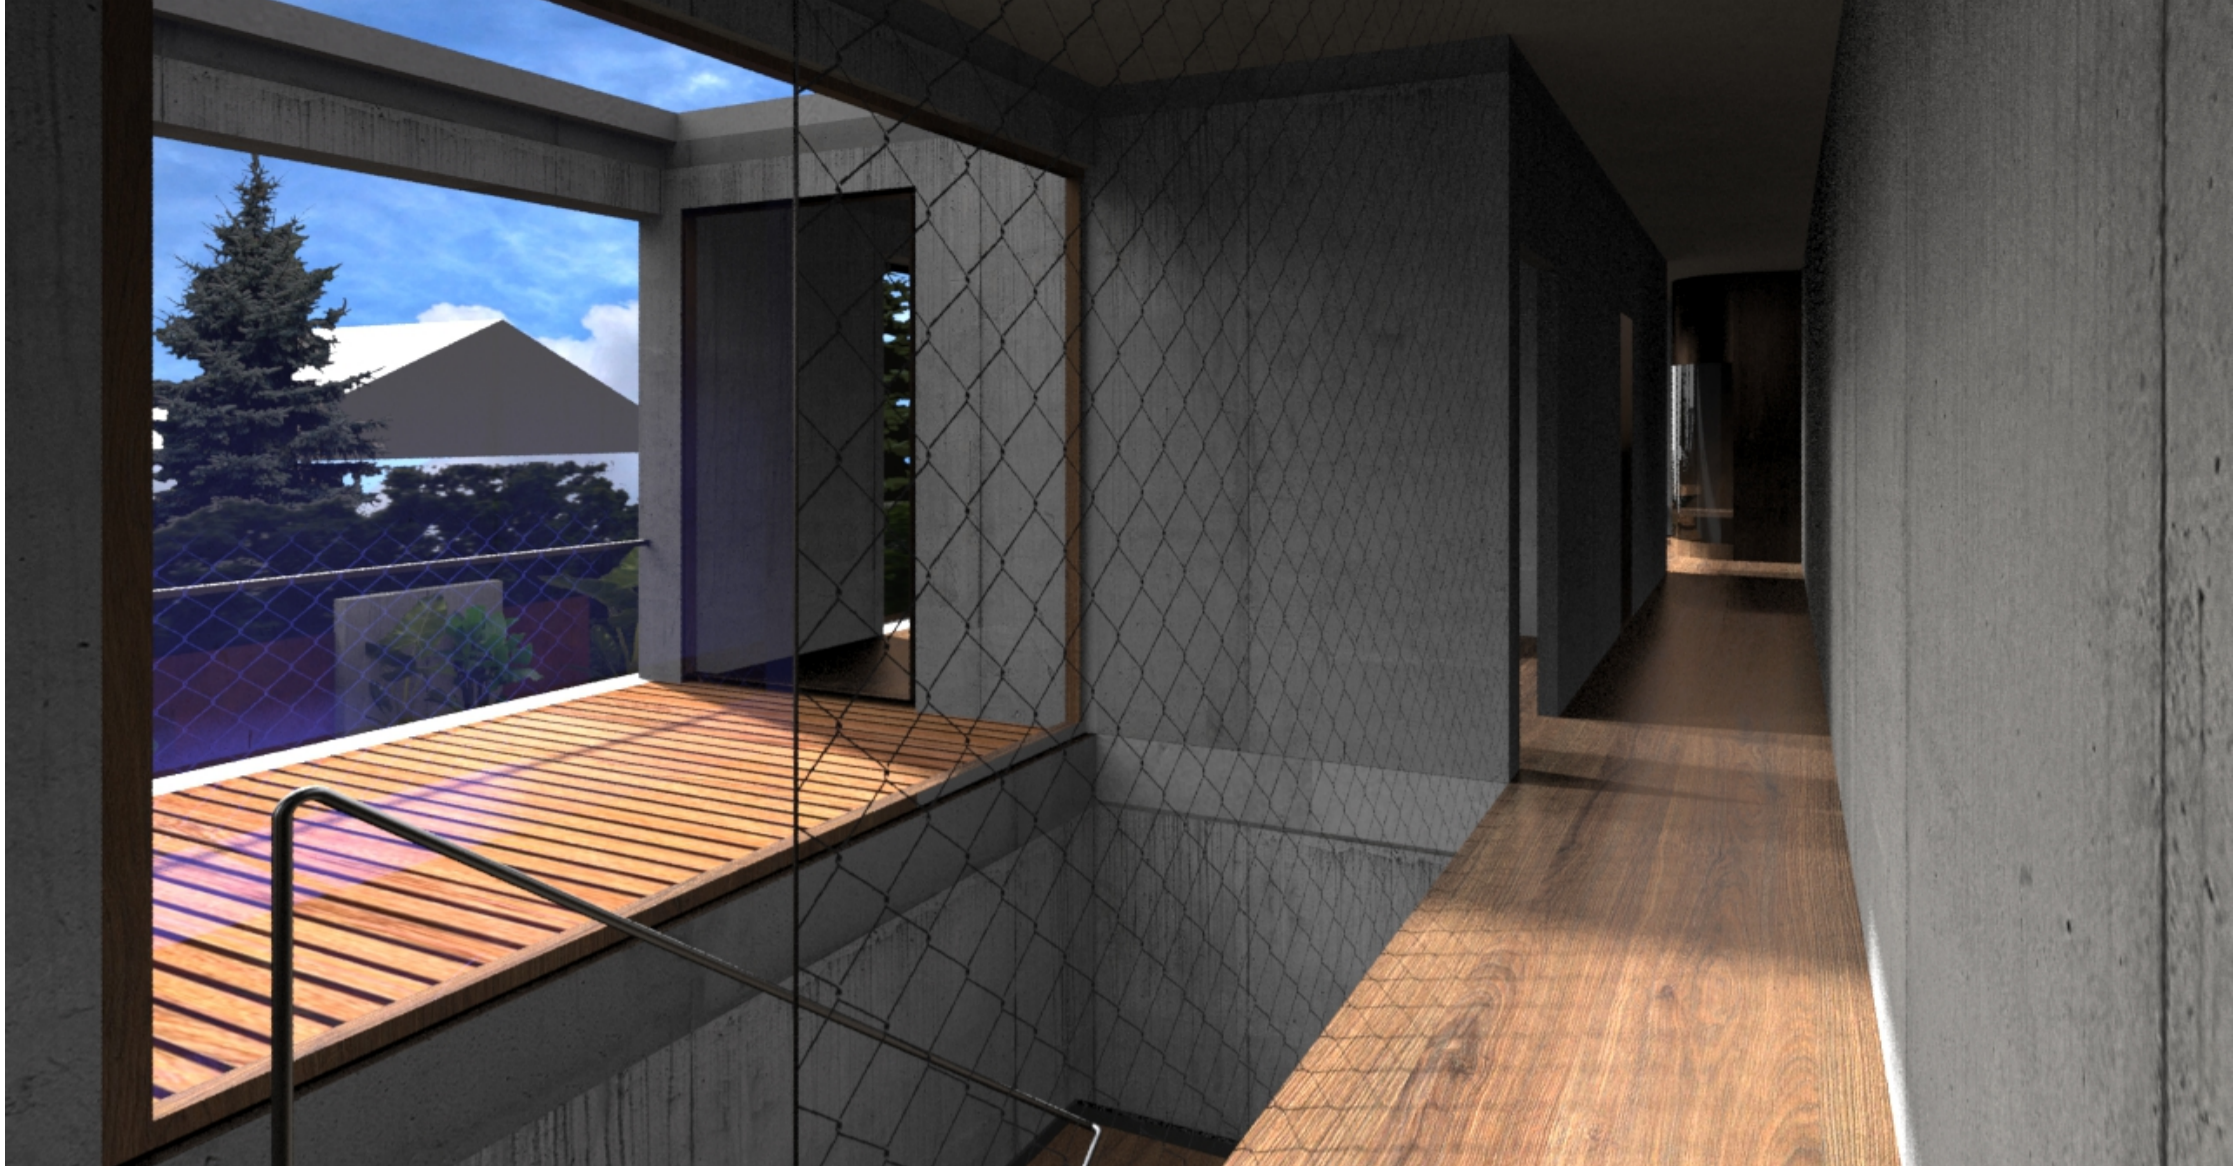

narcisova